
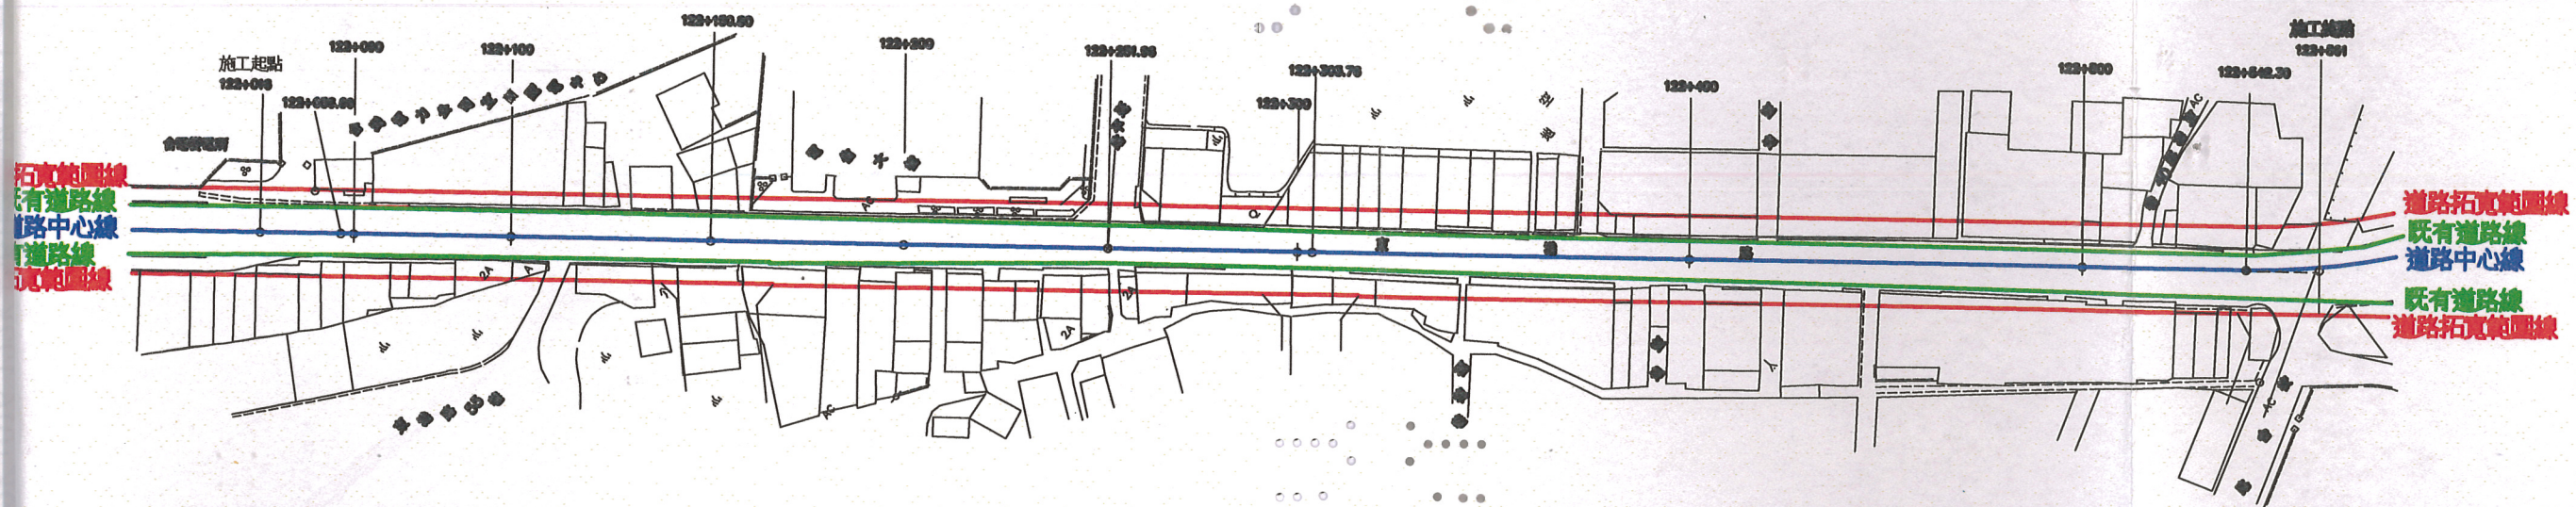


台7線122k+016~122k+561路基拓寬工程

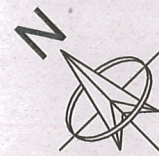

平面圖