



# 礁溪都市計畫健康休閒專用區(休閒別墅區)市地重劃區 重劃前後地號圖

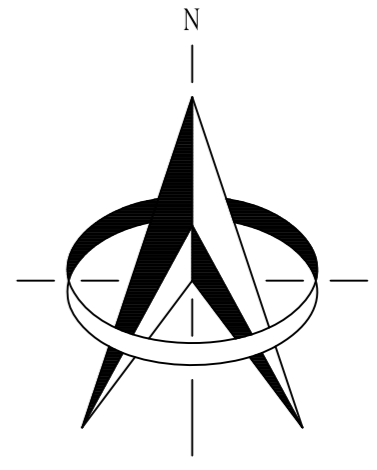


比例尺：1/500

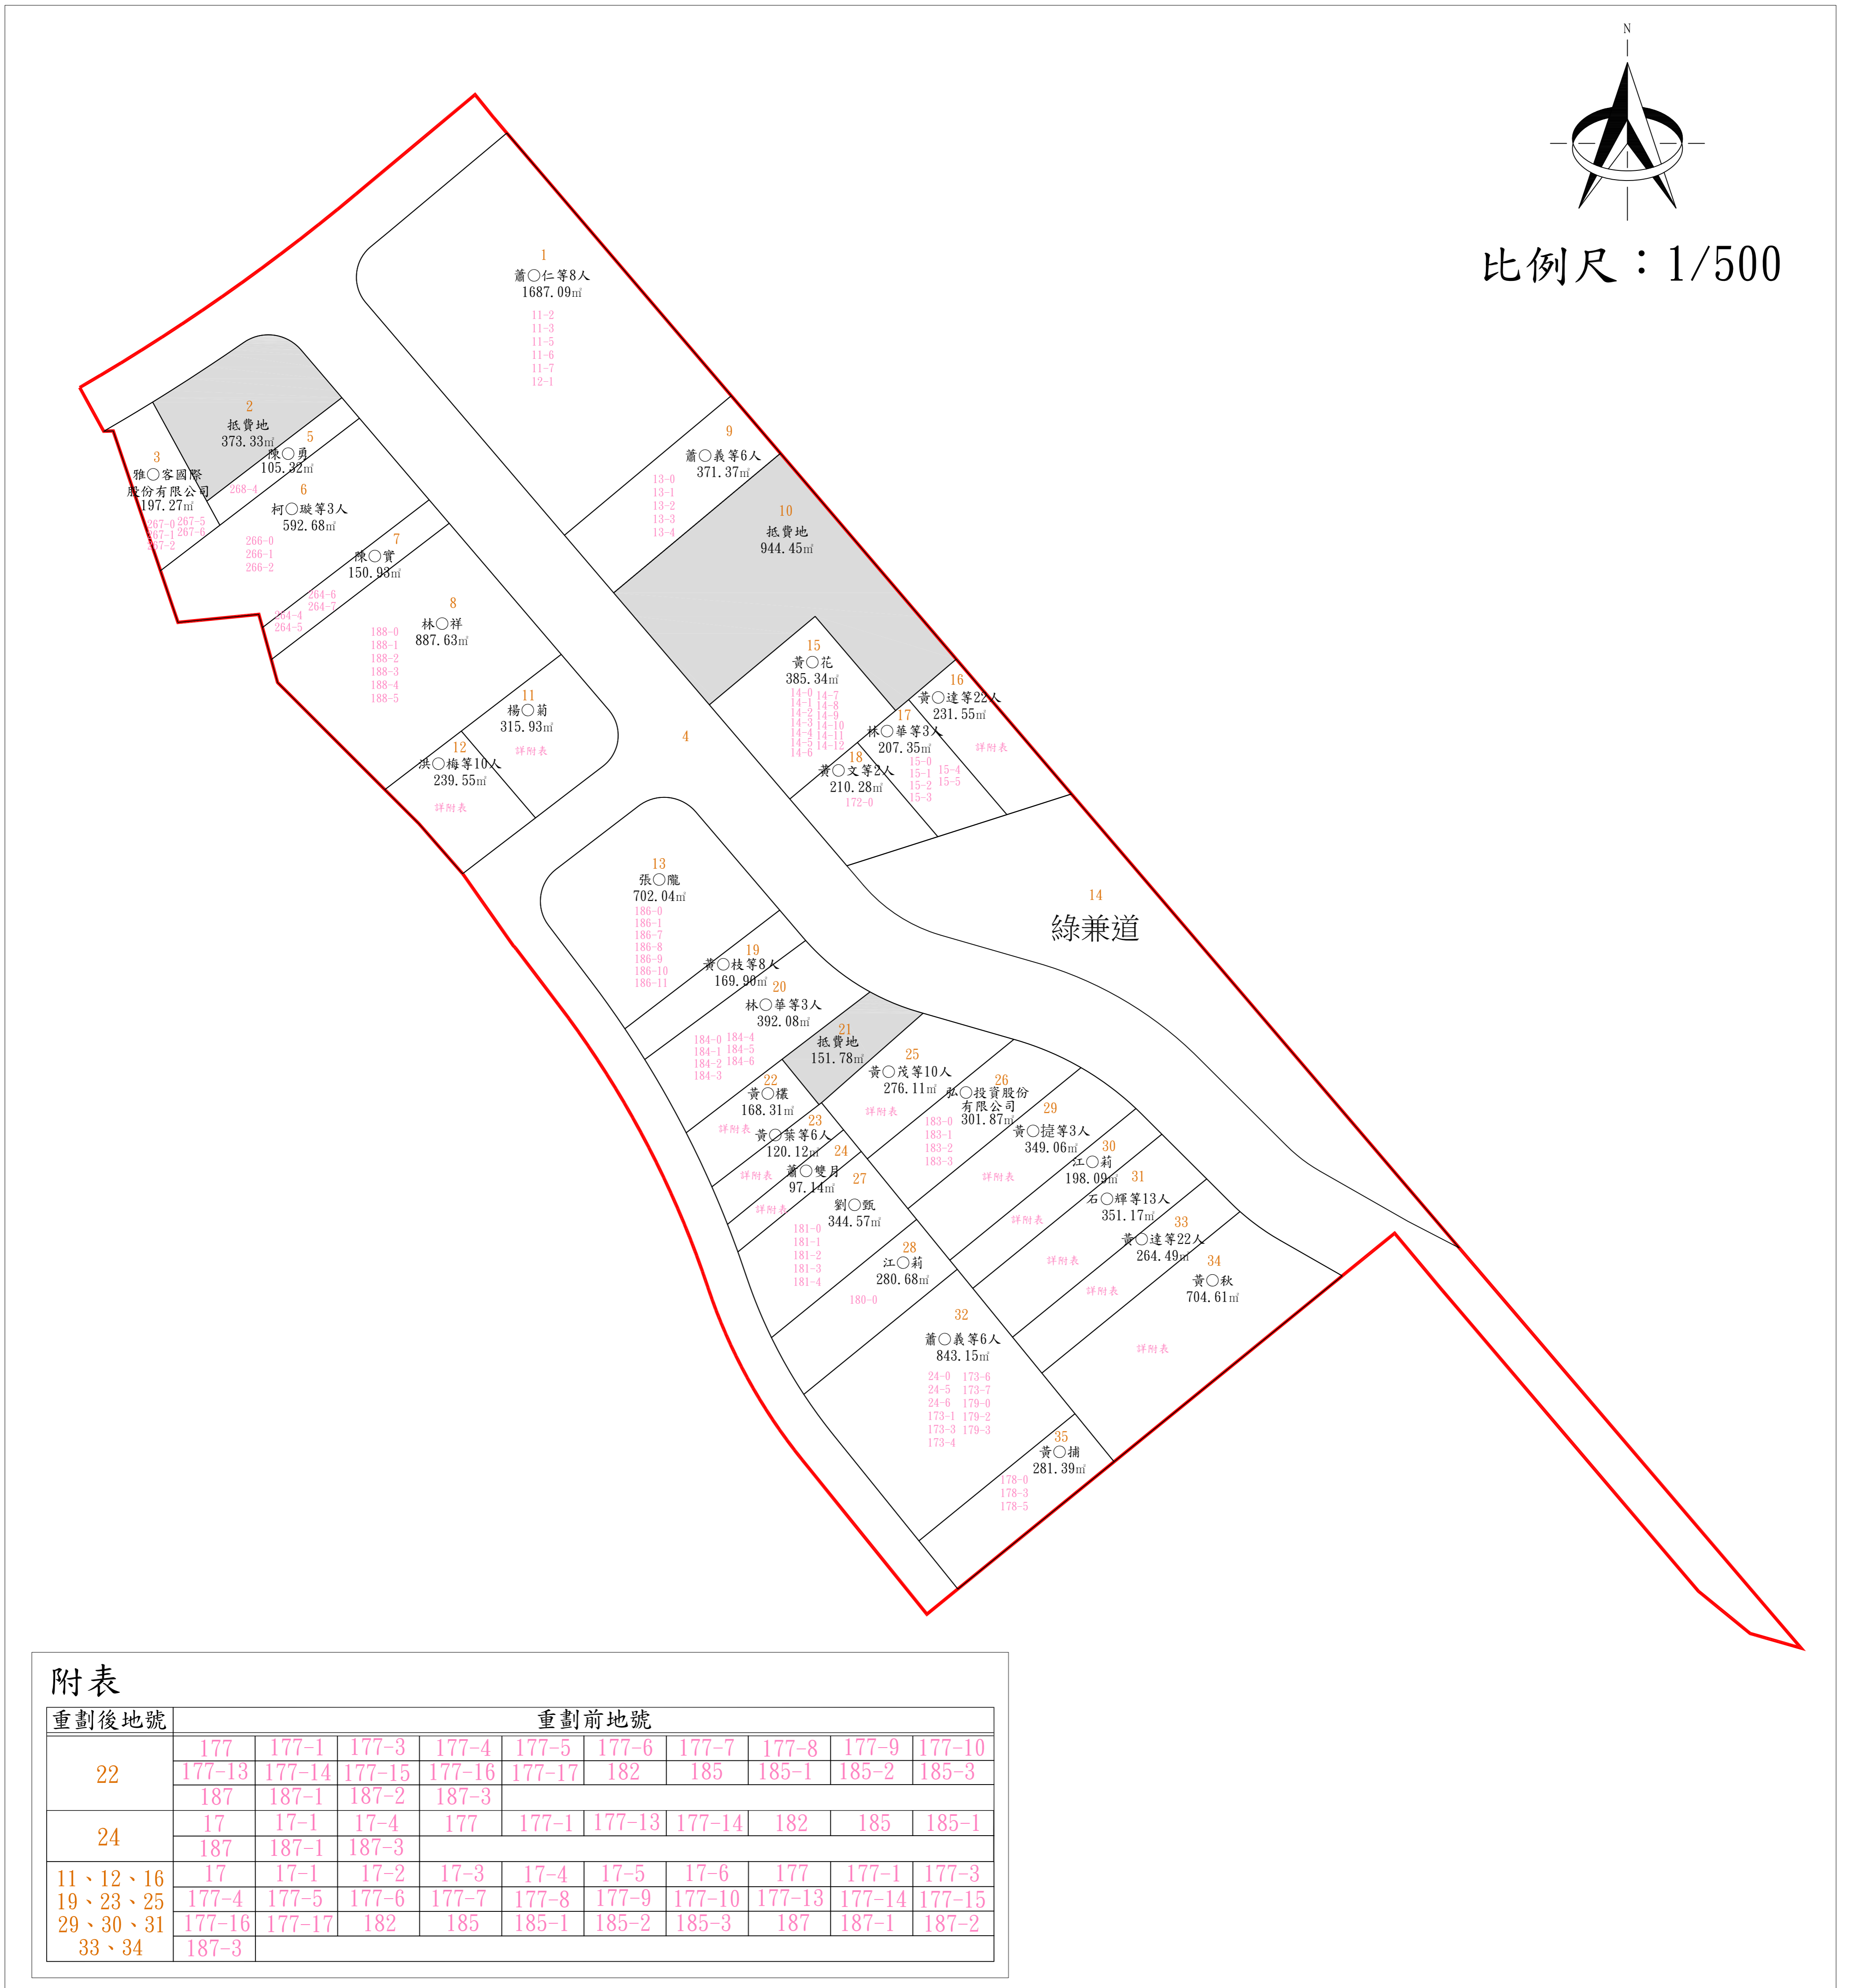

附表

重劃後地號	重劃前地號									
22	177	177-1	177-3	177-4	177-5	177-6	177-7	177-8	177-9	177-10
	177-13	177-14	177-15	177-16	177-17	182	185	185-1	185-2	185-3
	187	187-1	187-2	187-3						
24	17	17-1	17-4	177	177-1	177-13	177-14	182	185	185-1
	187	187-1	187-3							
11、12、16	17	17-1	17-2	17-3	17-4	17-5	17-6	177	177-1	177-3
19、23、25	177-4	177-5	177-6	177-7	177-8	177-9	177-10	177-13	177-14	177-15
29、30、31	177-16	177-17	182	185	185-1	185-2	185-3	187	187-1	187-2
33、34	187-3									

圖例：

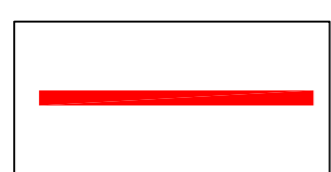


重劃範圍



重劃前地號




重劃後地號

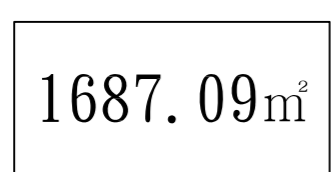

重劃後面積



抵費地

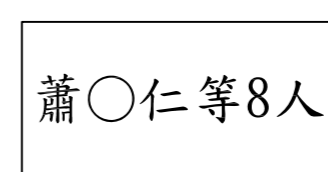

土地所有權人